

First Level Plan

SCALE: 1/4" = 1'-0"

PAD


Price Architecture, Design, Pllc
 2015 Commerce Place, Suite 3
 Nashville, TN 37211
 615.943.8615
 www.padinc.com

Community Housing Partnership
 of Williamson County
 129 W. Fowles Street #128
 Franklin, TN 37054

Village At West Main St.
 1319 West Main Street
 Franklin, TN 37064

First Level Floor Plan

A1.1

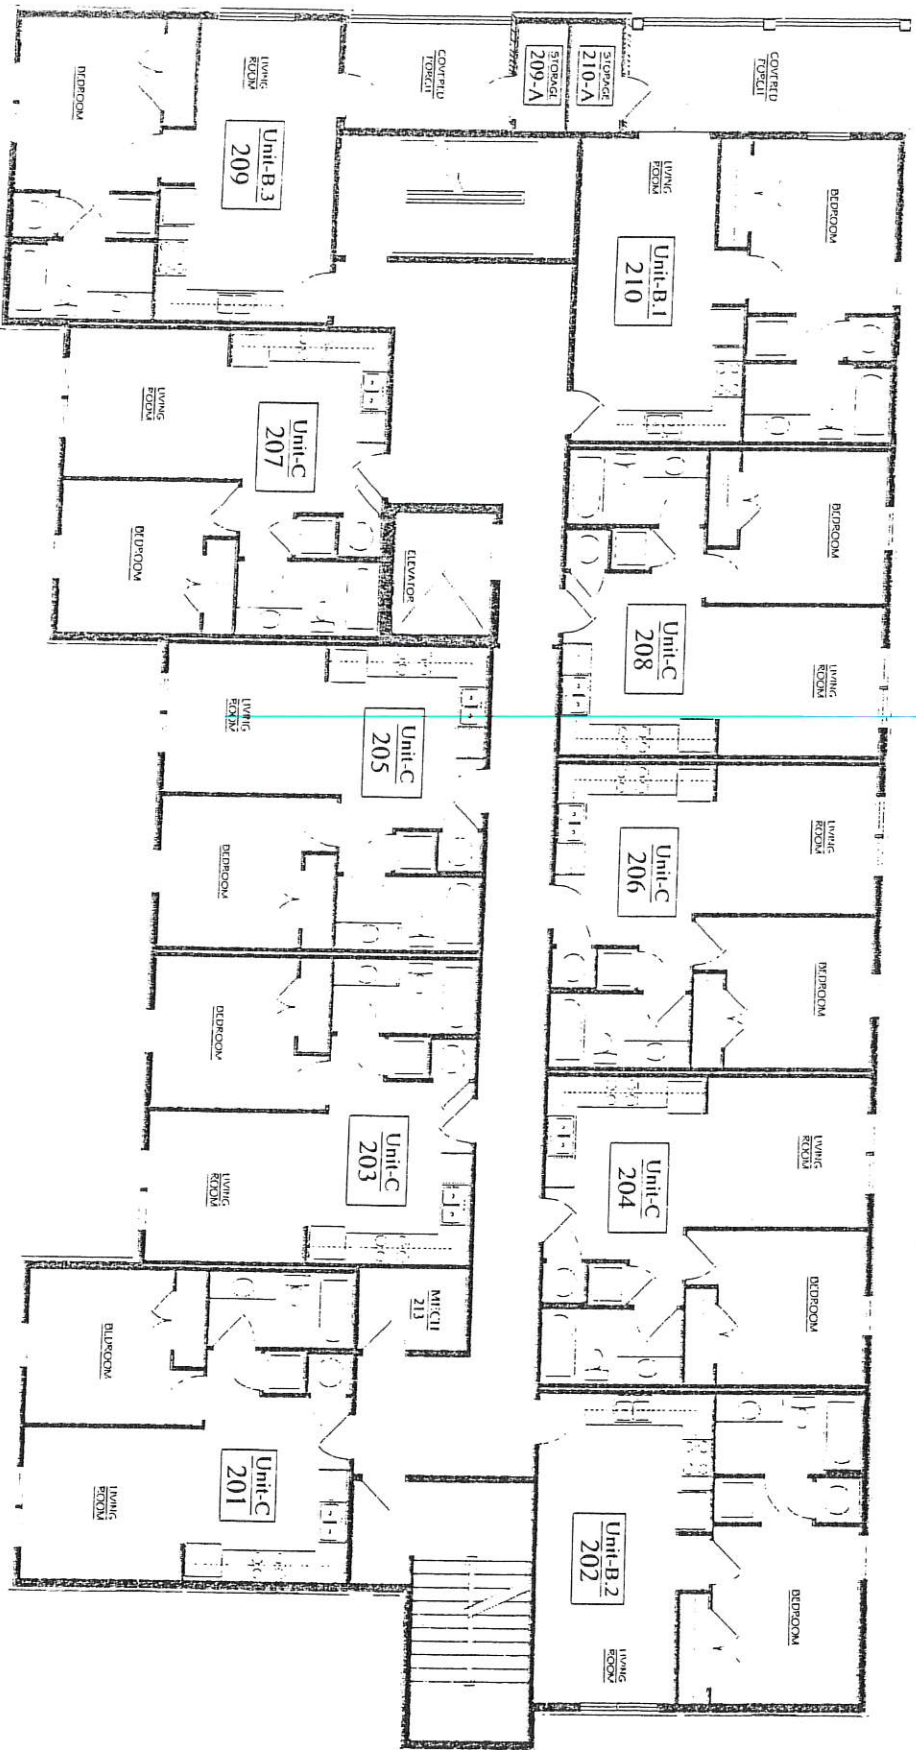

Second Level Plan

SCALE: 1/8" = 1'-0"

PAD


Pure Architecture, Interco, Pk
2819 Cambridge Place, Suite 3
Nashville, TN 37204
615.943.8815
www.padinc.com

Community Housing Partnership
of Williamson County
129 W. Franklin Street # 128
Franklin, TN 37064

Village At West Main St
1319 West Main Street
Franklin, TN 37064

Second Level Floor Plan

A1.2

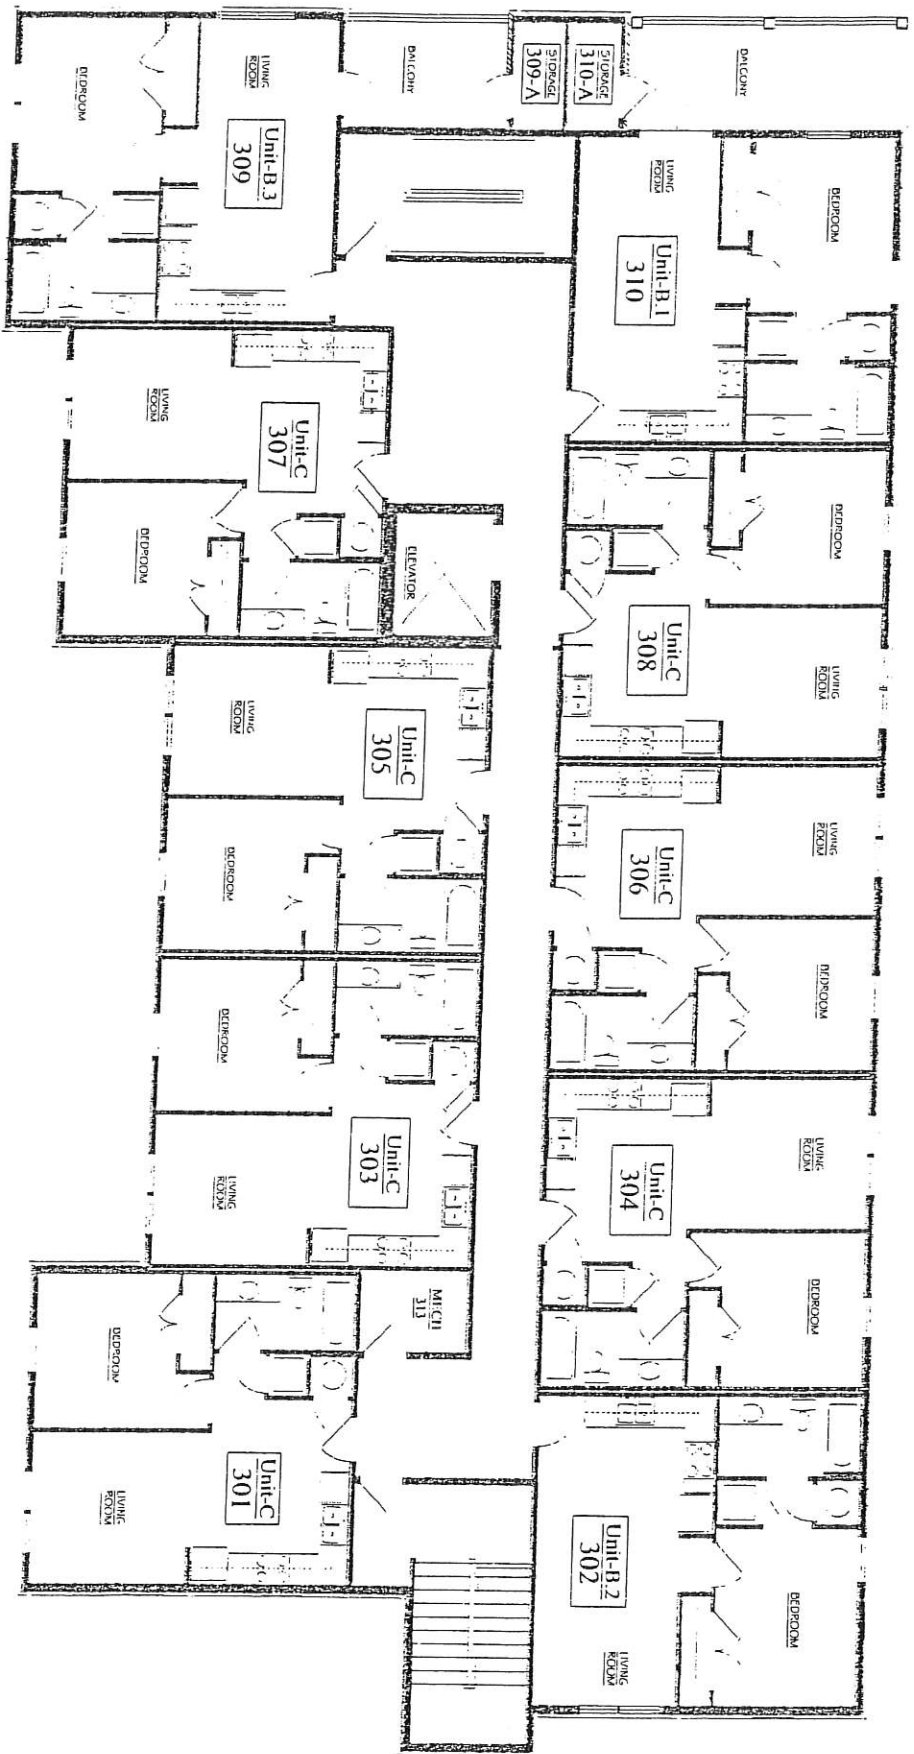

Third Level Plan
 SCALE: 1/2" = 1'-0"

PAD

Pulse Architecture & Design, PLLC
 2818 Carmine Pike, Suite 5
 Nashville, TN 37204
 615.943.9615
 www.paplic.com

Community Housing Partnership
 of Williamson County
 129 W. Forks Street #128
 Franklin, TN 37064

Village At West Main St.
 1319 West Main Street
 Franklin, TN 37064

Third Level Floor Plan

A1.3